

NOTES:

- (1) Documents referenced on this plan are recorded in the Piscataquis County Registry of Deeds unless otherwise noted.
- (2) Shoreline depicted hereon was digitized from aerial photography.
- (3) Bearings are oriented to Grid North of the Maine State Coordinate System, East Zone, NAD 83.
- (4) The full pond elevation of Moosehead Lake is defined as elevation 1029' referenced to mean sea level. Said elevation is defined in the Federal Energy Regulatory Commission License Renewal for Project No. 2671-002, dated November 25, 1997 and on file in the office of Kennebec Water Power Company.



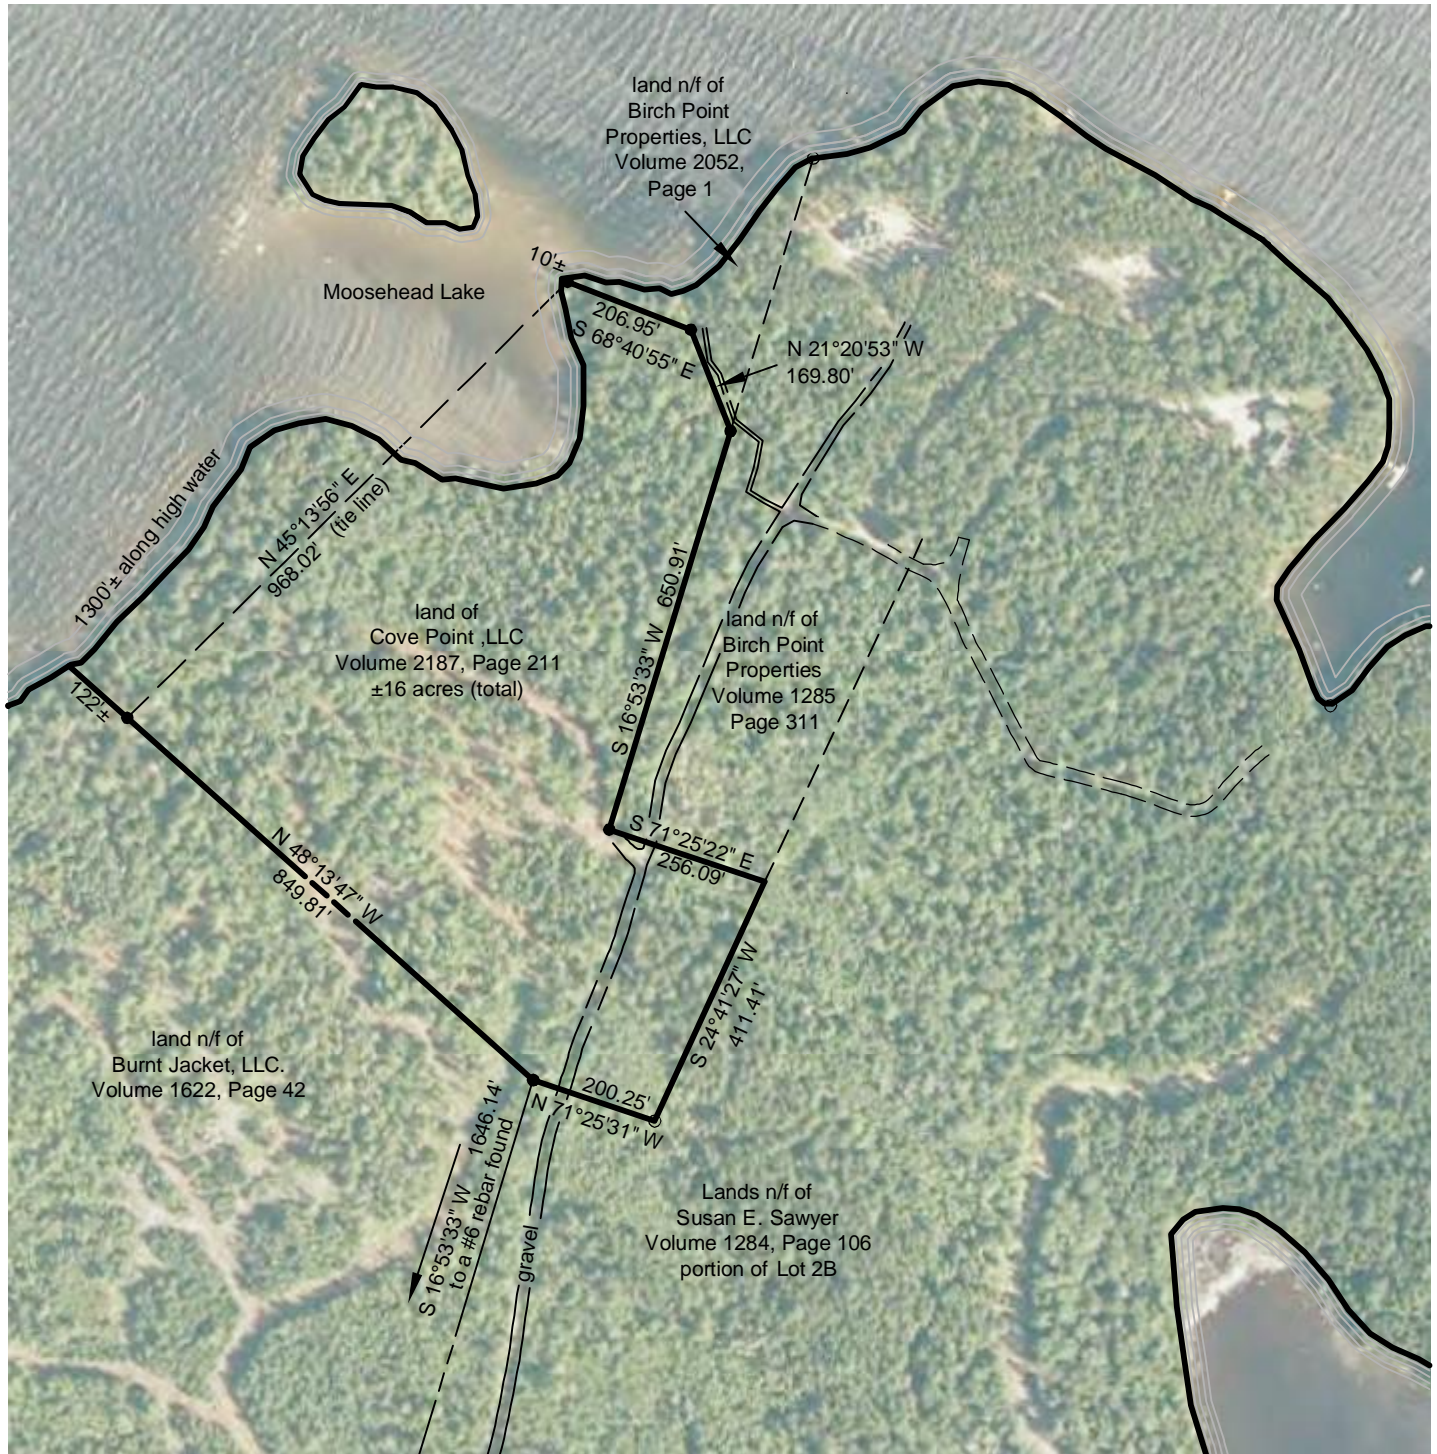


Exhibit A
 land of
Cove Point, LLC
 Volume 2187, Page 211
 Beaver Cove, Maine
 September 21, 2012

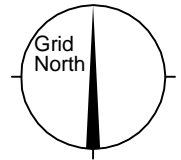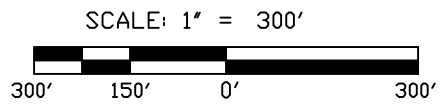

SYMBOLS LEGEND

- IRON ROD SET
- IRON ROD/BOLT FOUND